



# Zarząd Dróg Powiatowych w Lesznie

## Przekrój konstrukcyjny


od km 0+459,76 do km 0+544,47

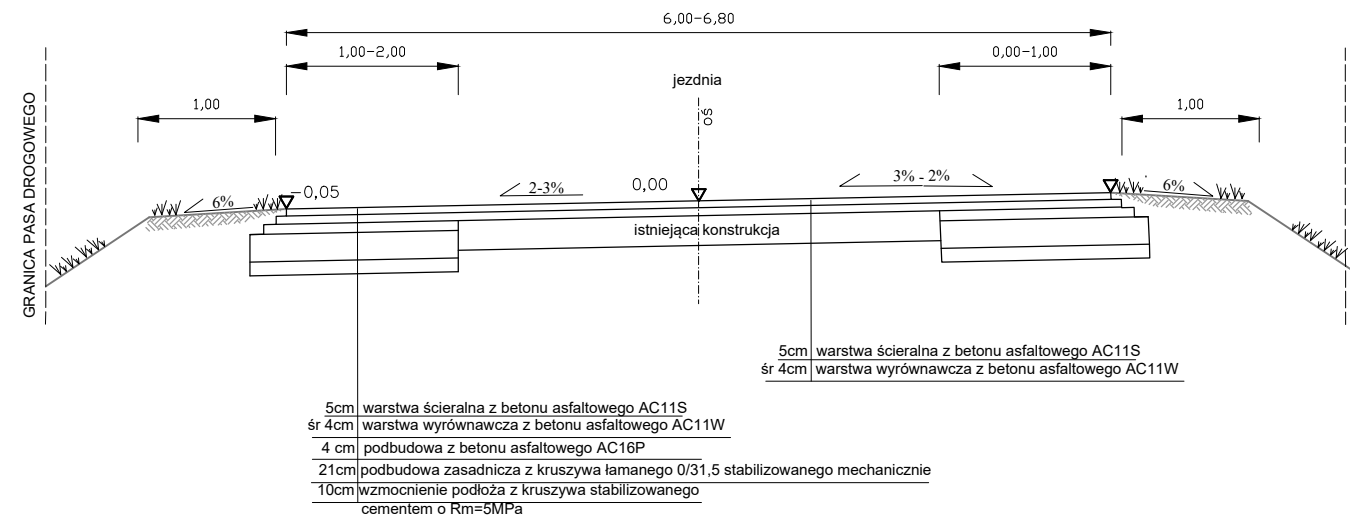


od km 0+714,00 do km 1+032,00

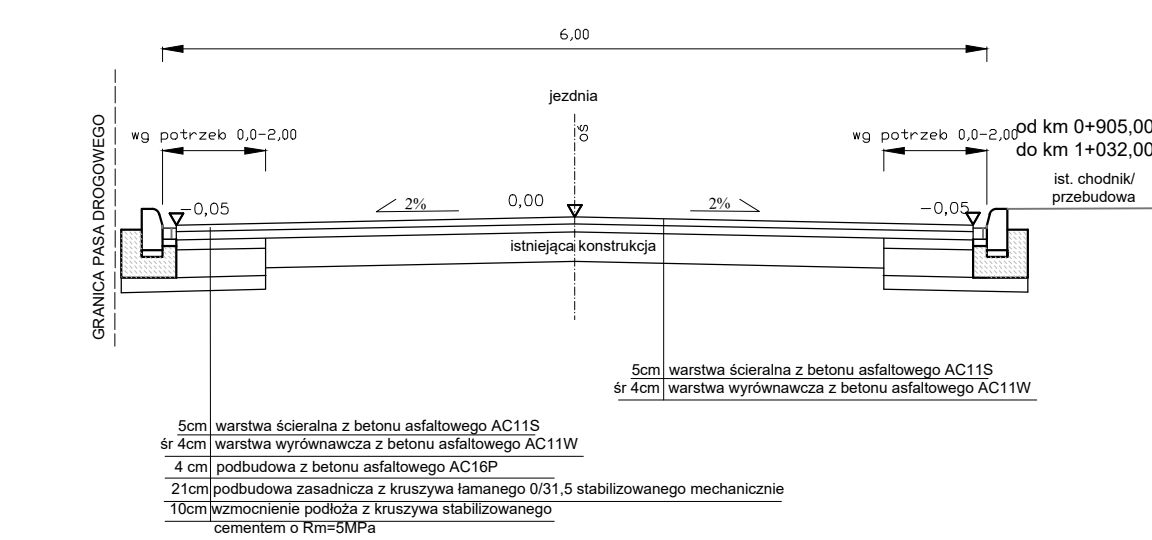


od km 1+135,00 do km 1+143,00

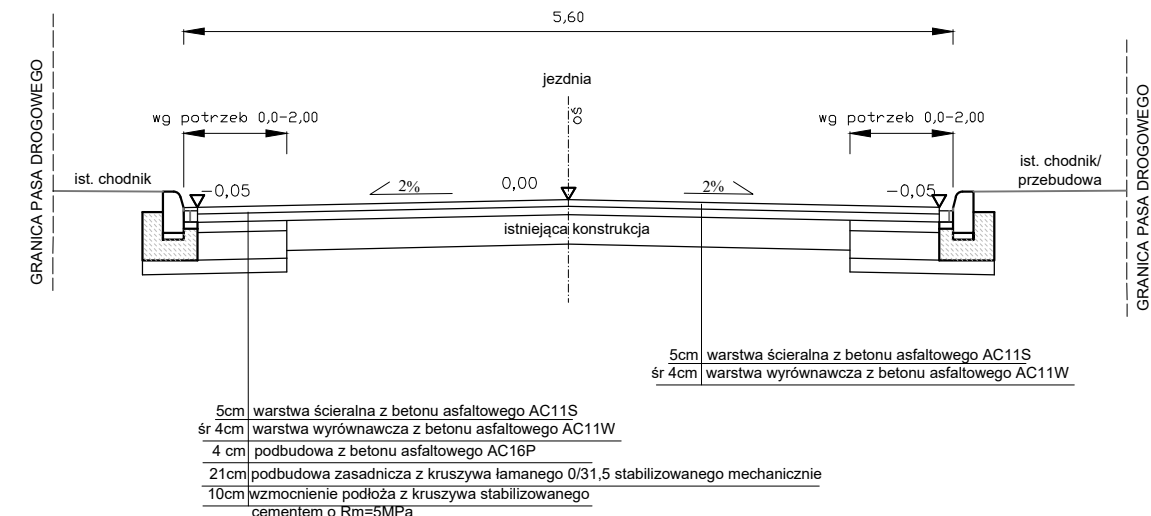


od km 1+423,00 do km 1+910,00

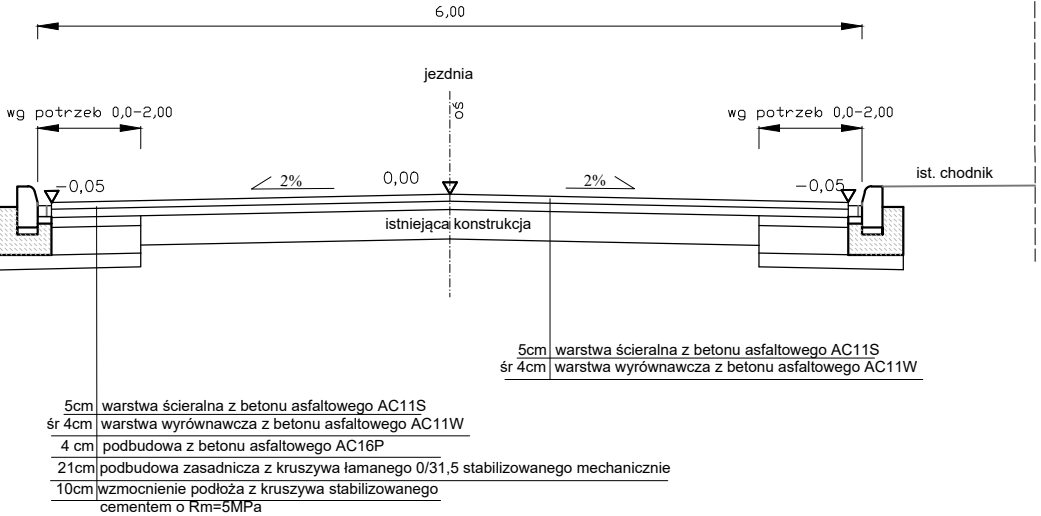


od km 1+910,00 do km 2+670,00

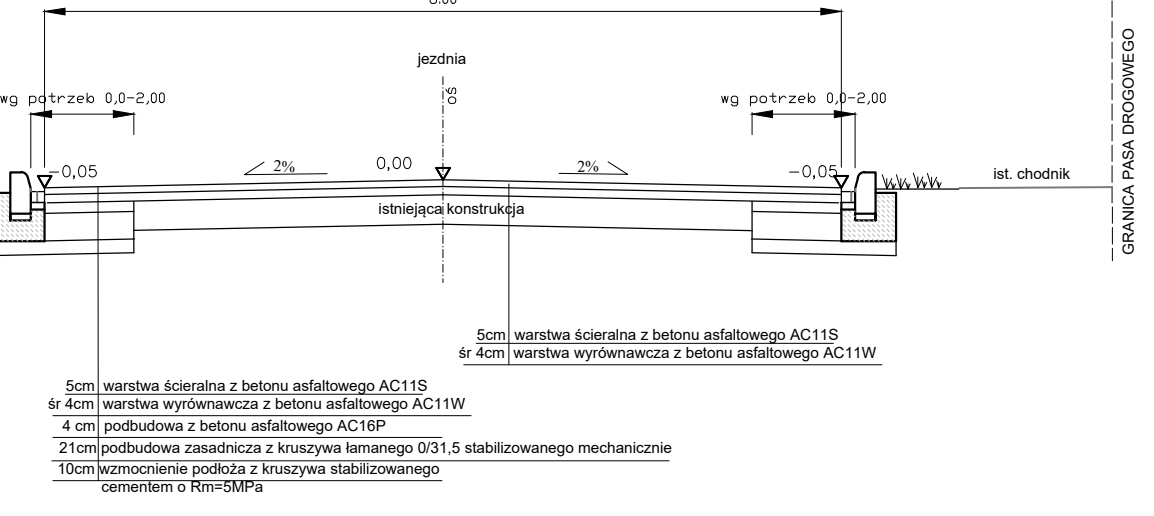


od km 0+000,00 do km 0+459,76

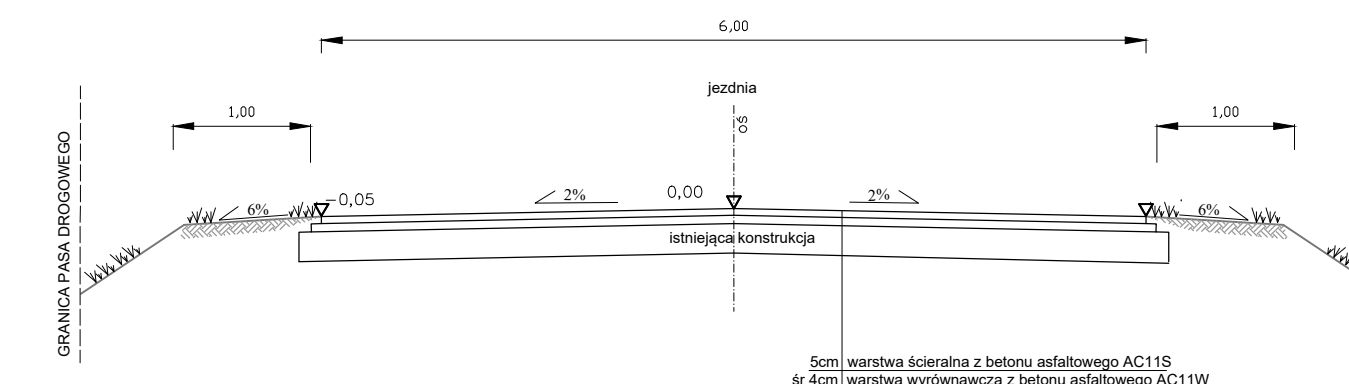


od km 0+544,47 do km 0+714,00

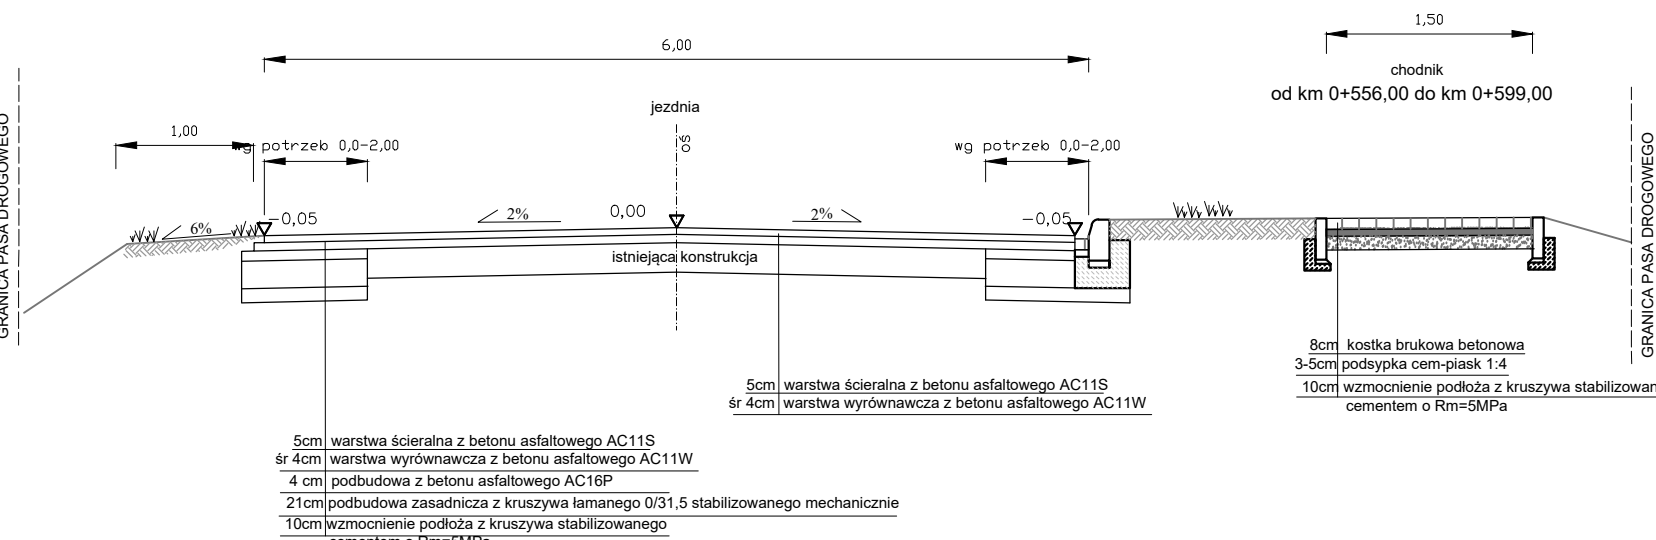


od km 1+032,00 do km 1+135,00

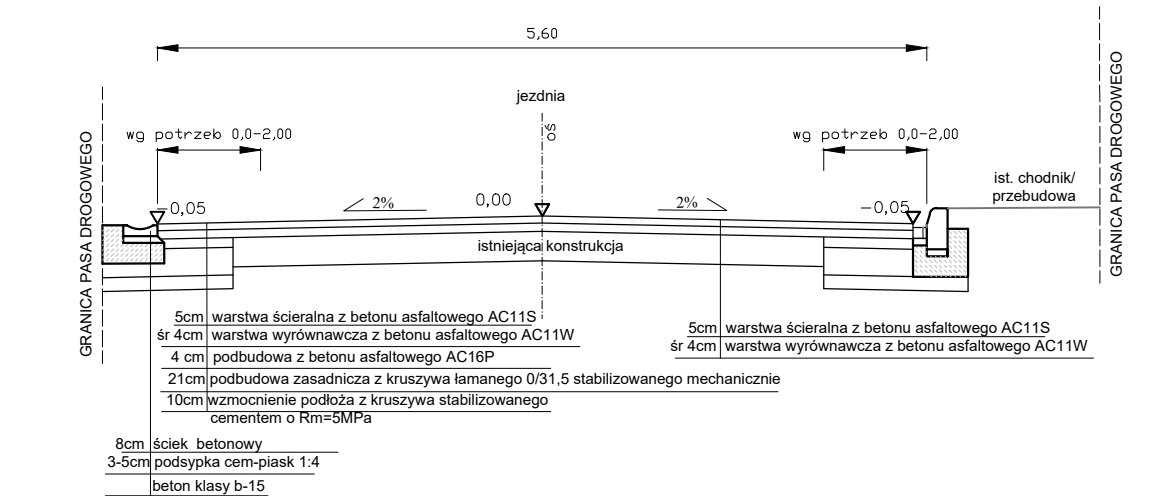


od km 1+143,00 do km 1+423,00

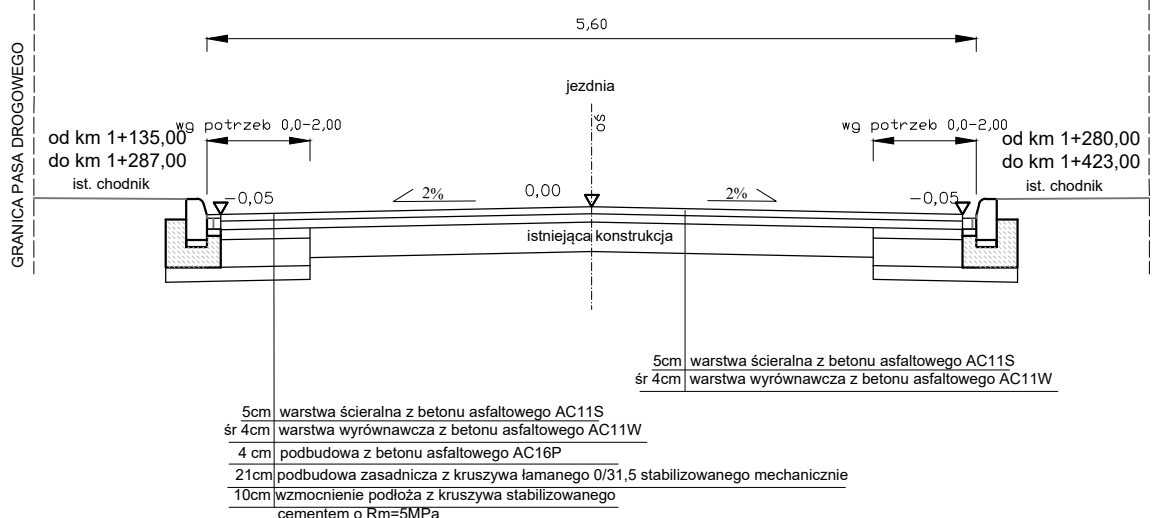


krawężnik betonowy  
15x30 cm na zjazdach  
od strony posesji

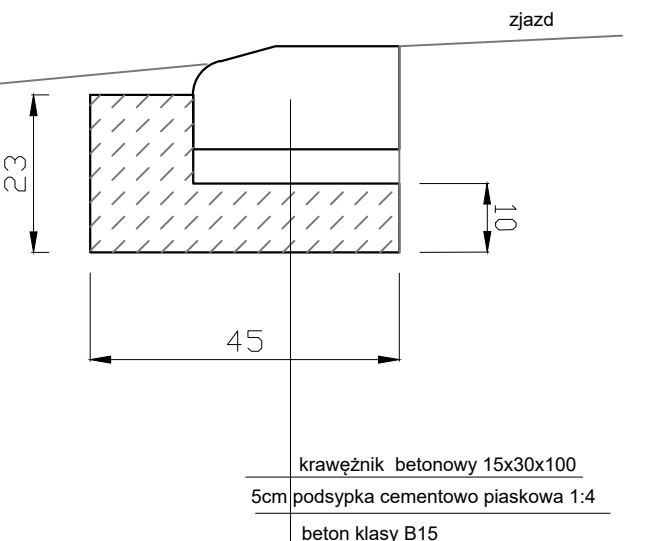

krawężnik betonowy  
15x30 cm - przejścia

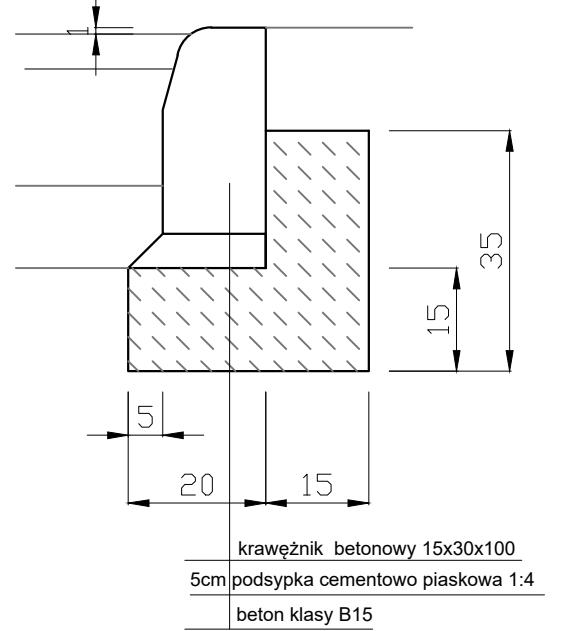

ściek betonowy  
33x25 cm

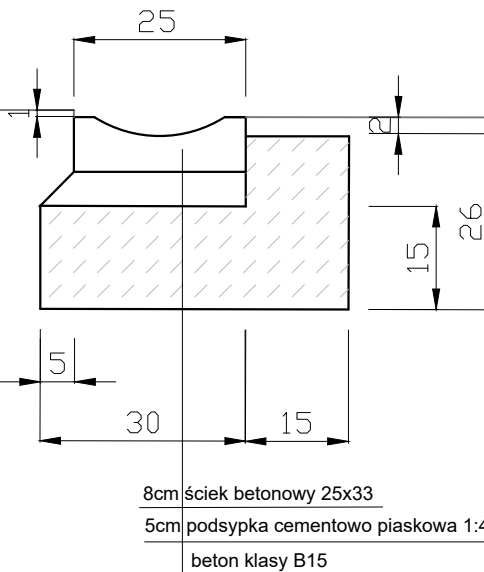

obrzeże betonowe  
8x30 cm

