




Pik = 2+975,00
Skala 1:100/100

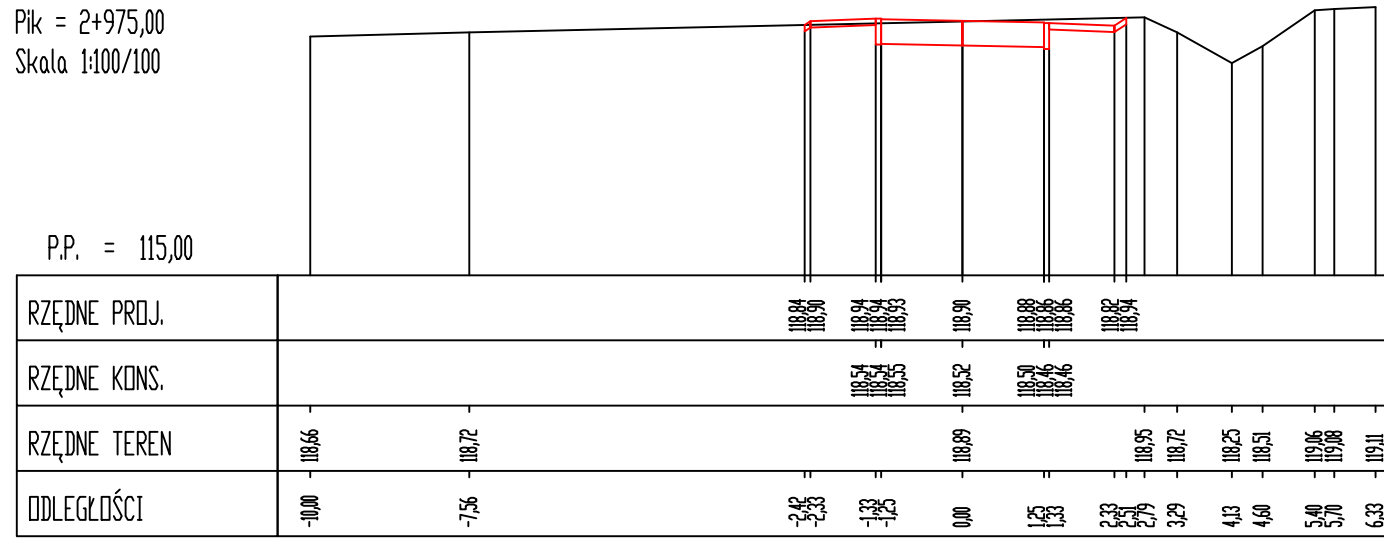


Pik = 3+000,00
Skala 1:100/100

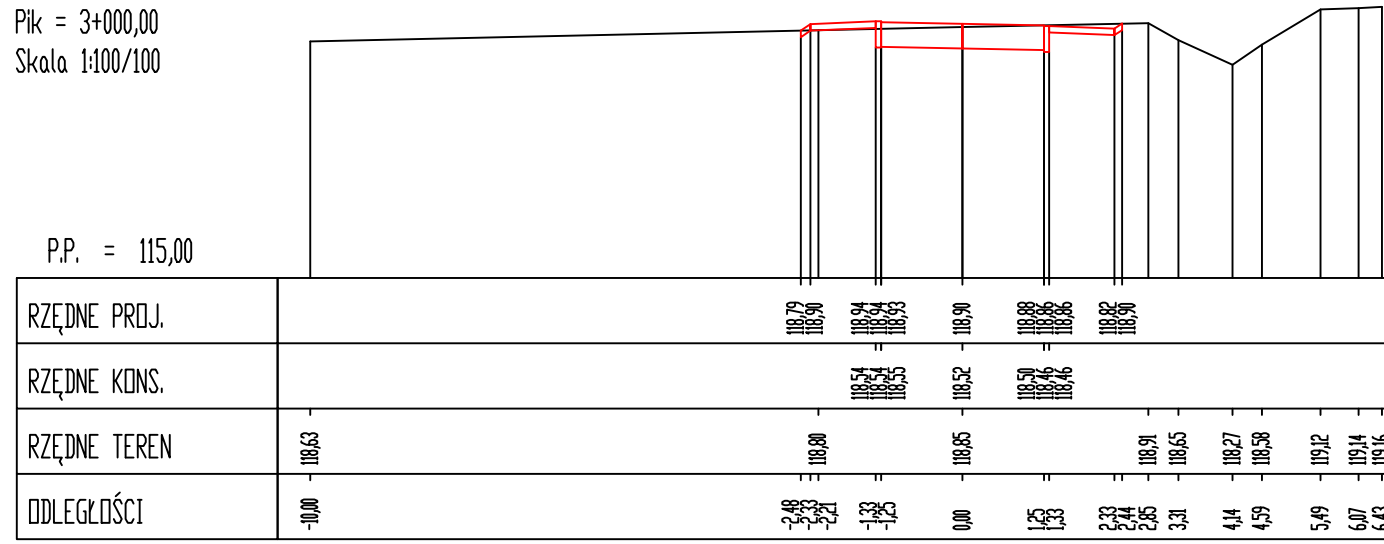


Pik = 3+025,00
Skala 1:100/100

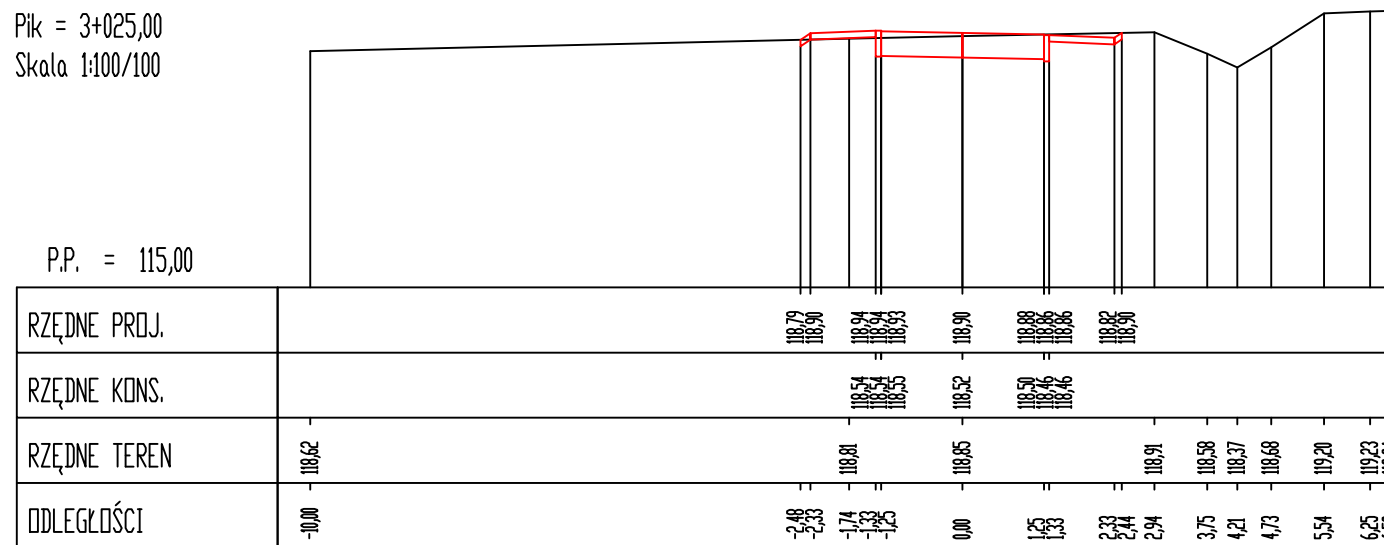


Pik = 3+050,00
Skala 1:100/100

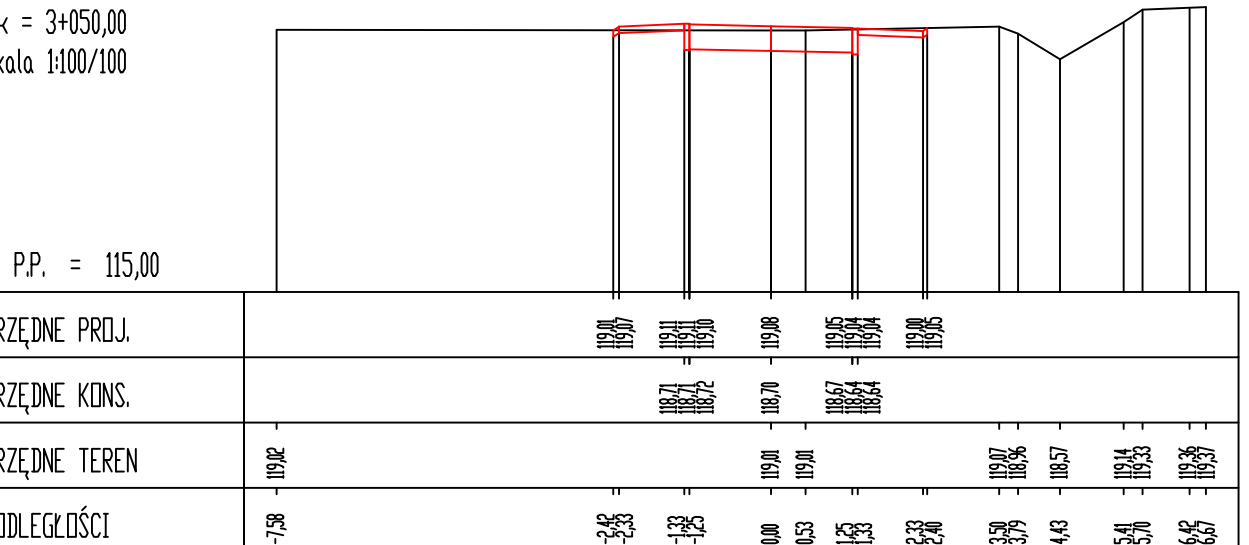


Pik = 3+075,00
Skala 1:100/100

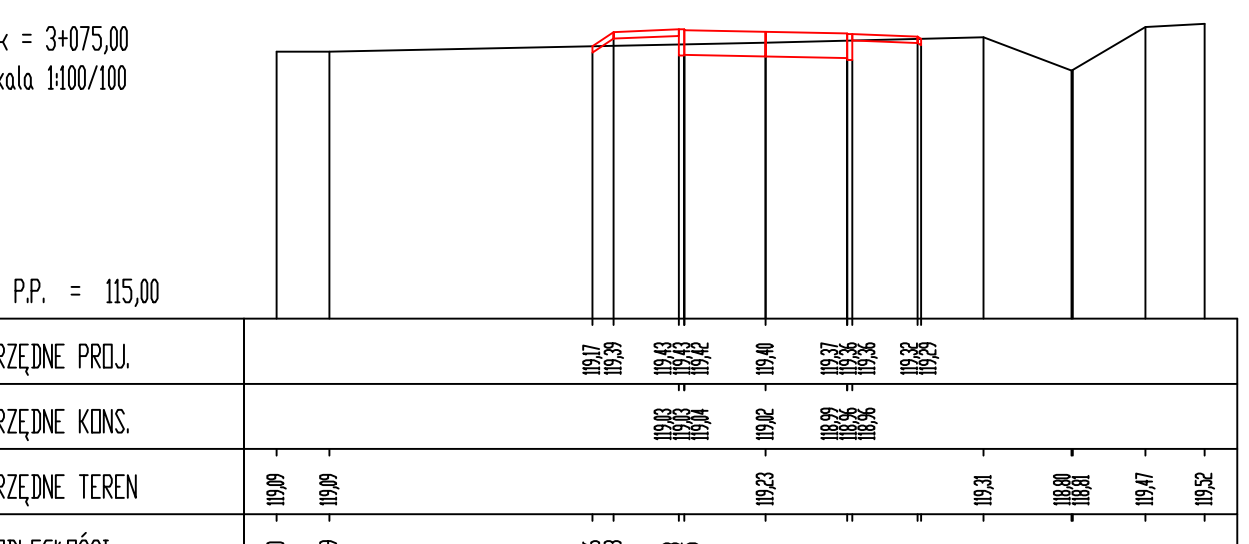


Pik = 3+100,00
Skala 1:100/100

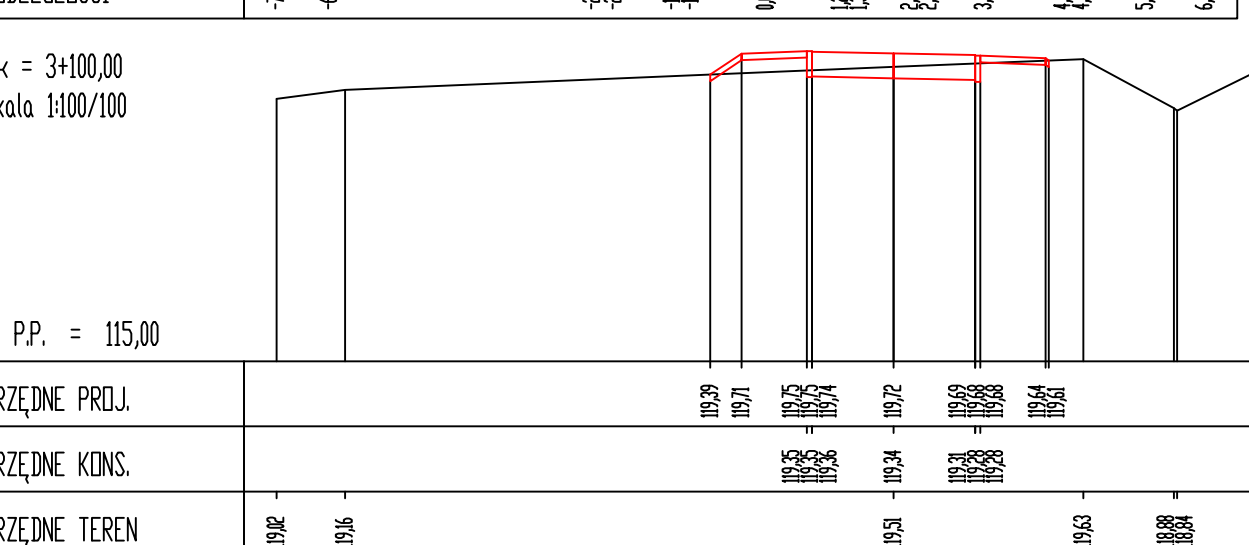


Pik = 3+125,00
Skala 1:100/100

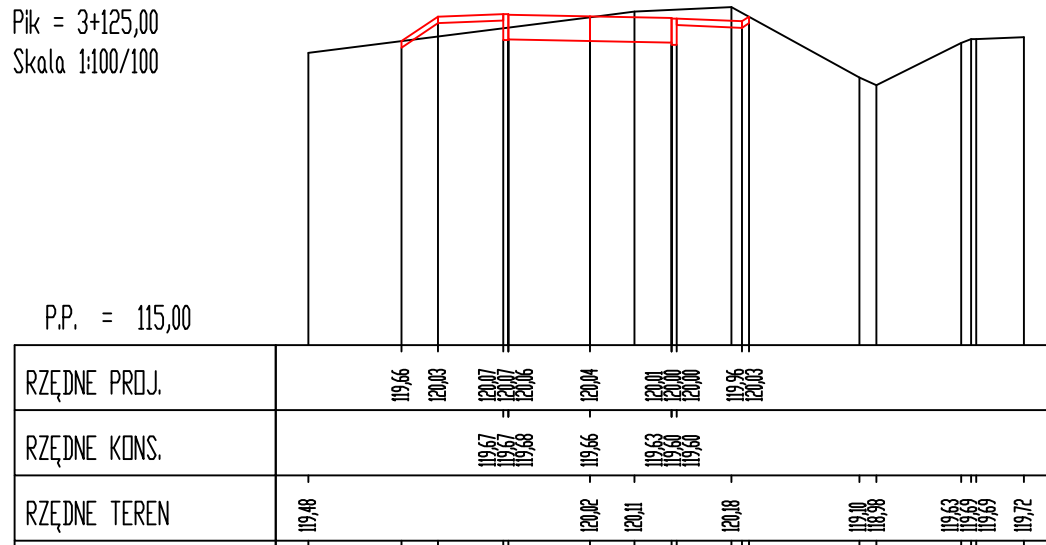


Pik = 3+150,00
Skala 1:100/100

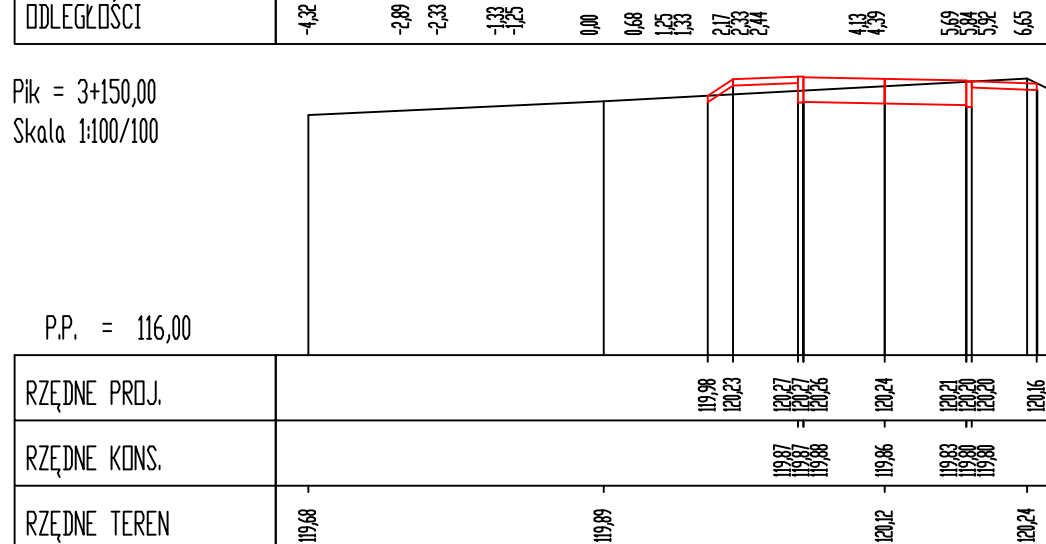


Pik = 3+175,00
Skala 1:100/100

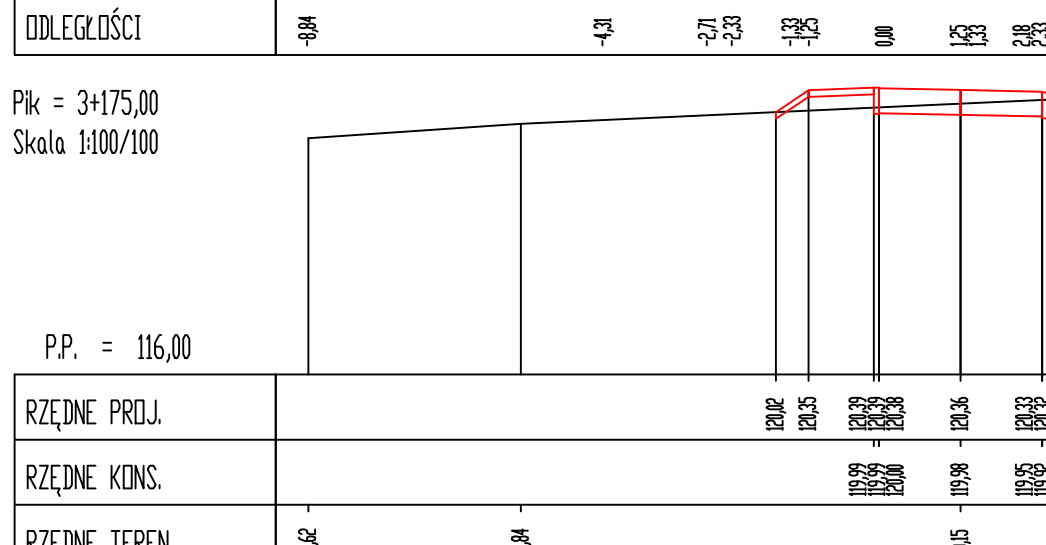


Pik = 3+200,00
Skala 1:100/100

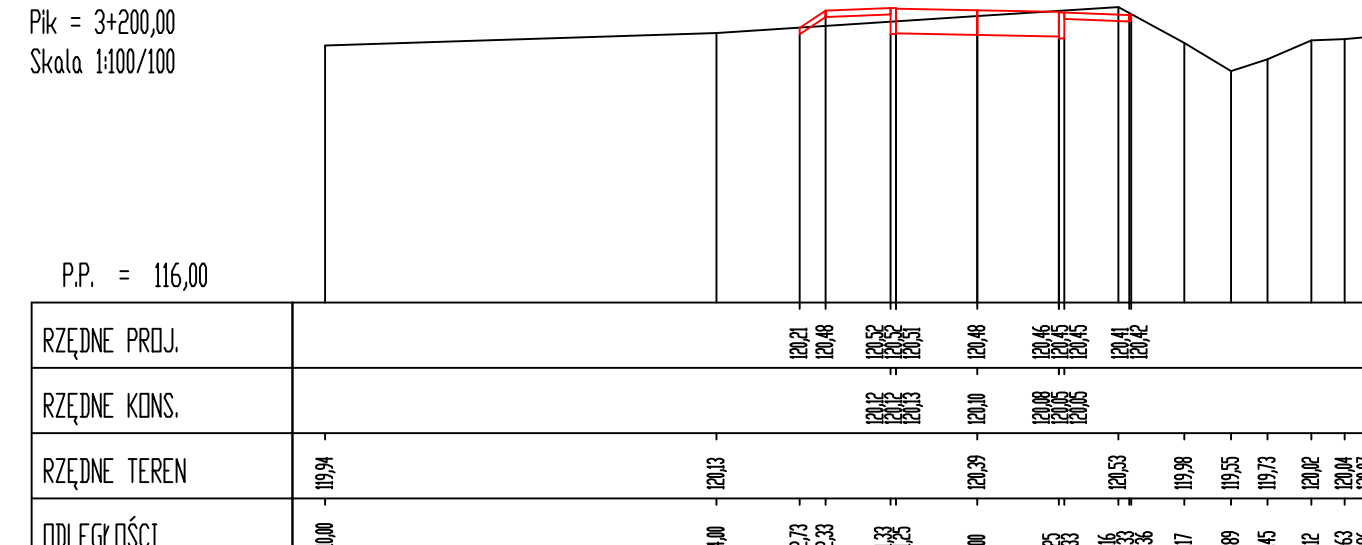


Pik = 3+225,00
Skala 1:100/100

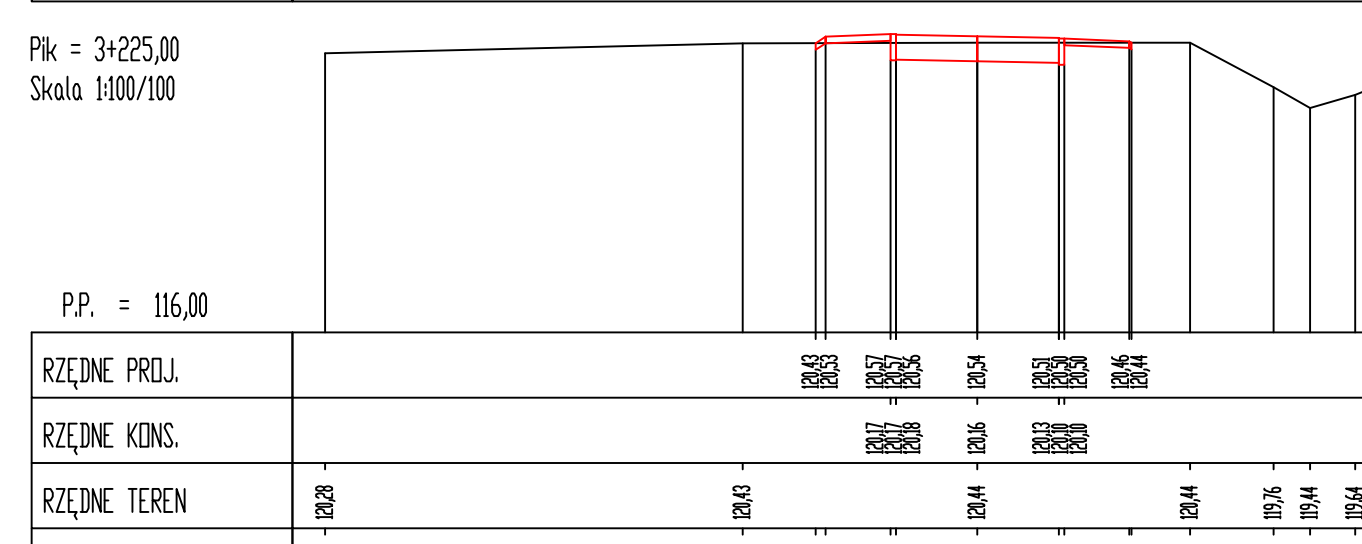


Pik = 3+250,00
Skala 1:100/100

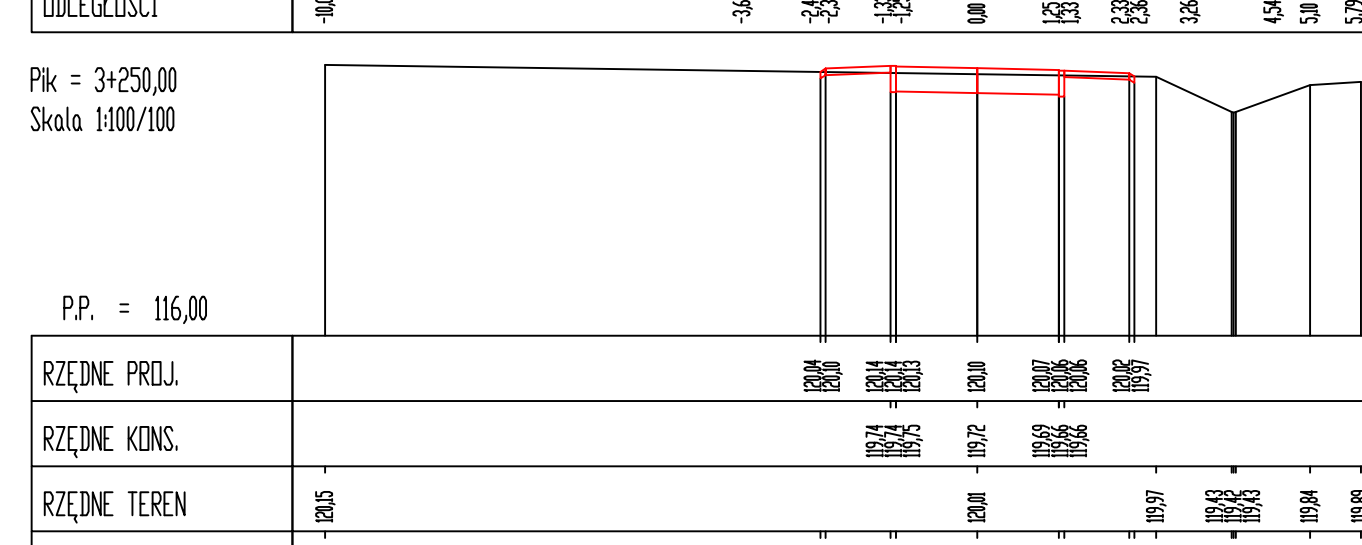


Pik = 3+275,00
Skala 1:100/100

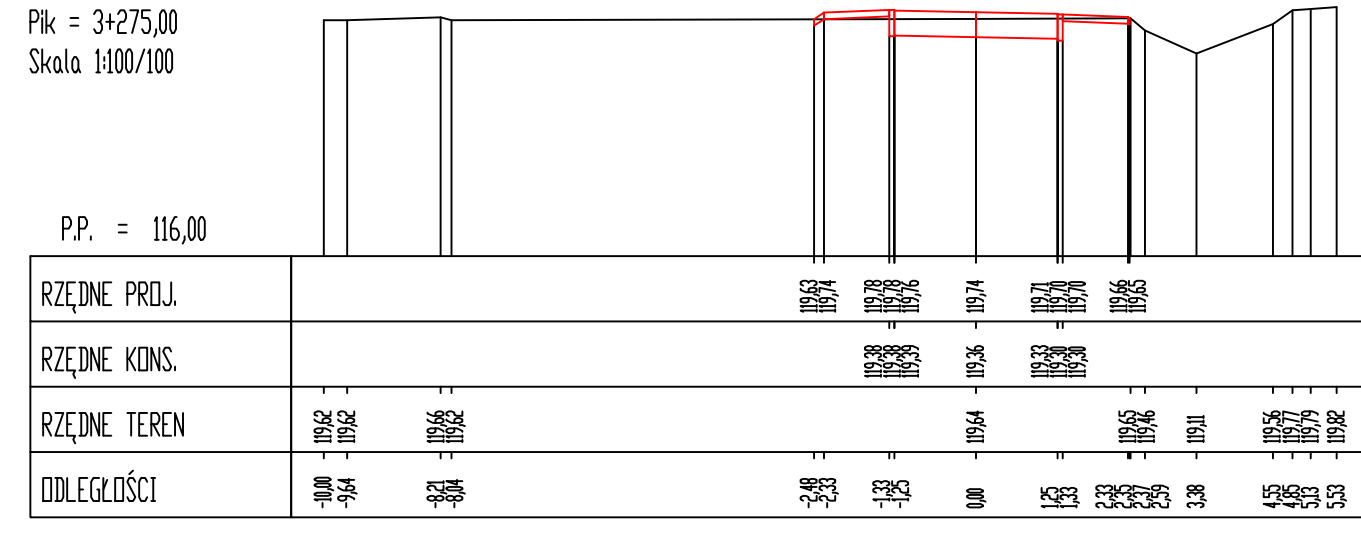


Pik = 3+300,00
Skala 1:100/100

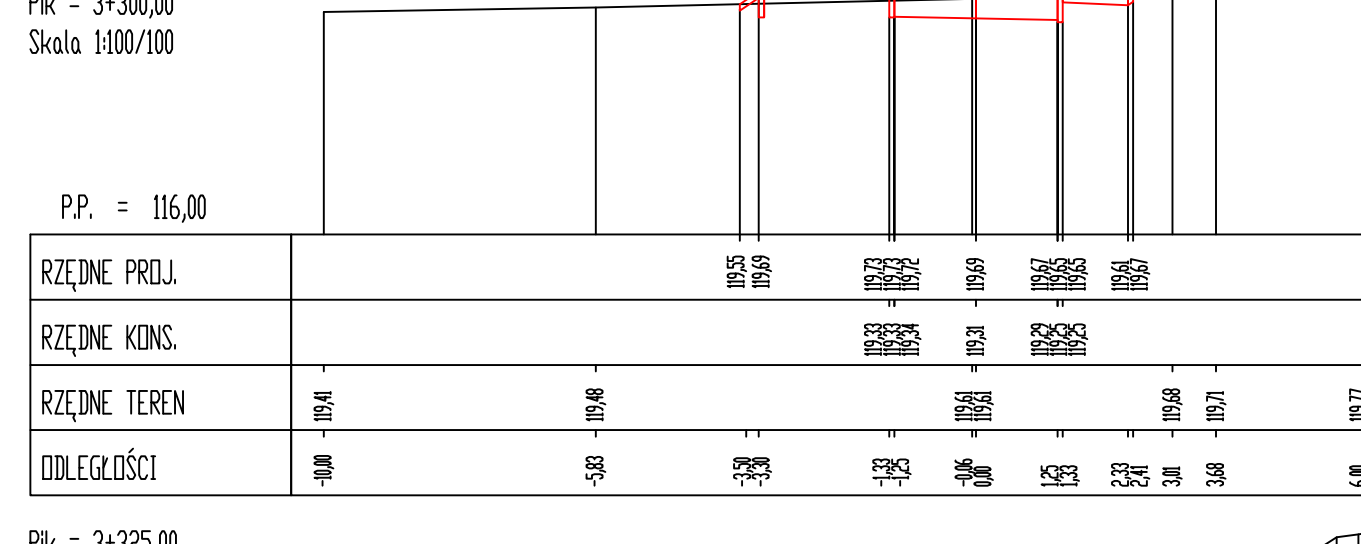


Pik = 3+325,00
Skala 1:100/100

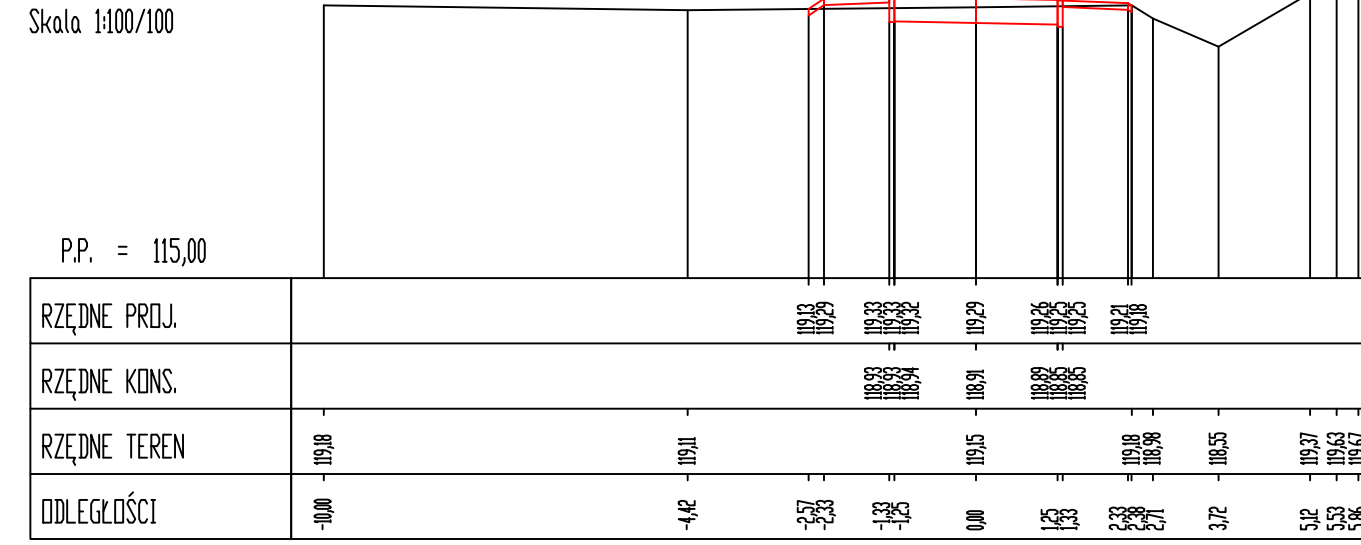


Pik = 3+350,00
Skala 1:100/100

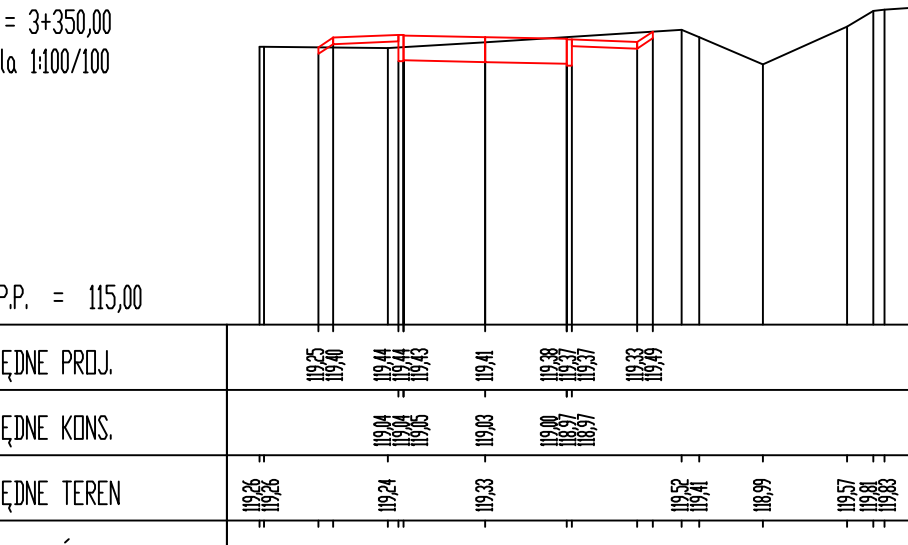


Pik = 3+375,00
Skala 1:100/100

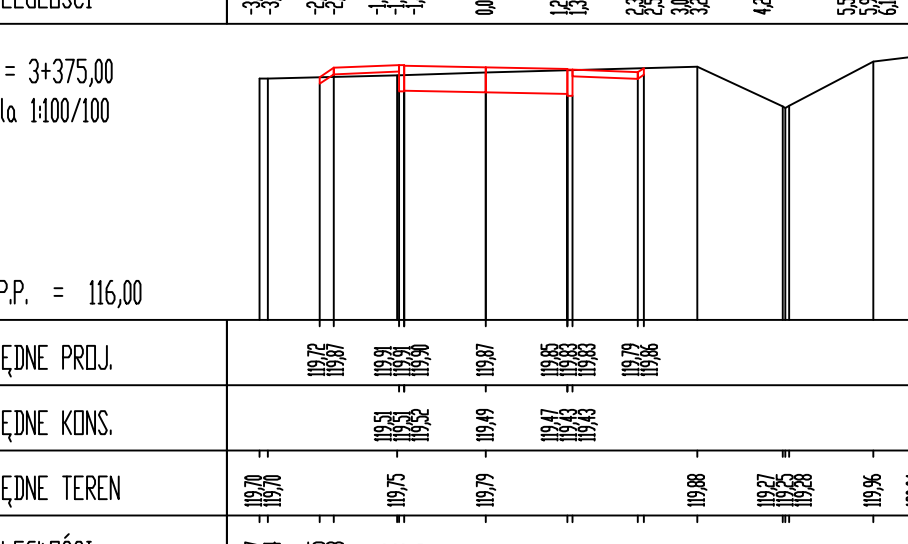


Pik = 3+400,00
Skala 1:100/100

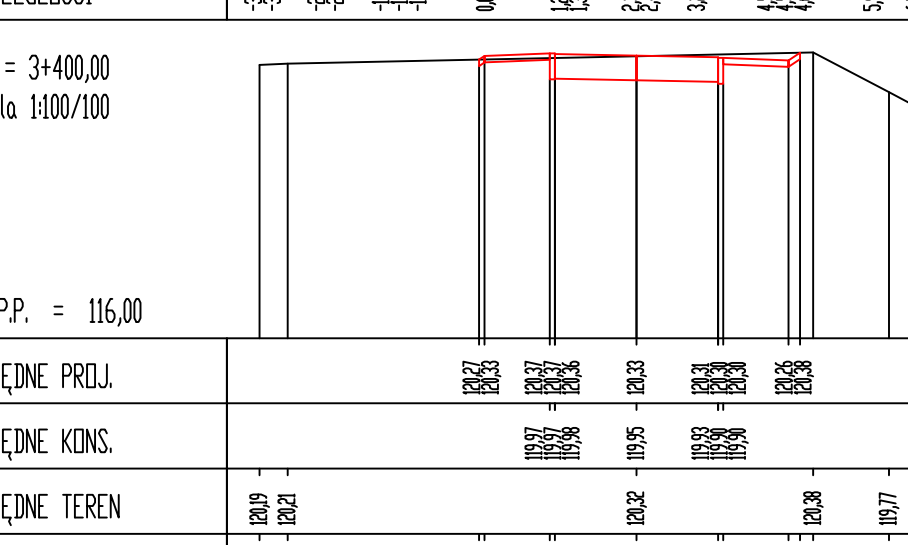


Pik = 3+425,00
Skala 1:100/100

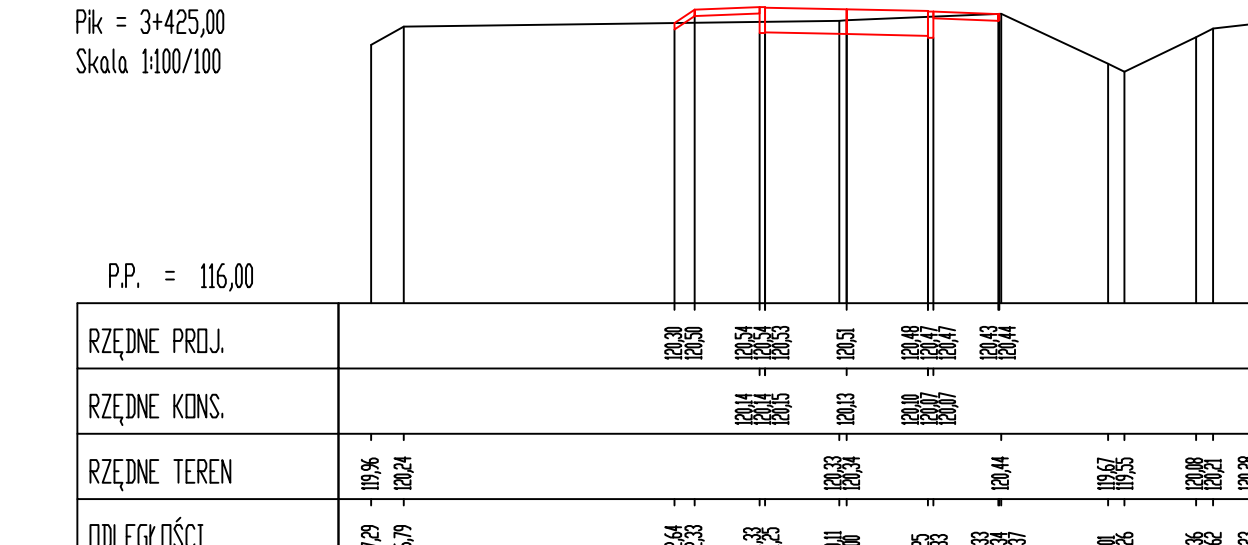

Pik = 3+450,00
Skala 1:100/100

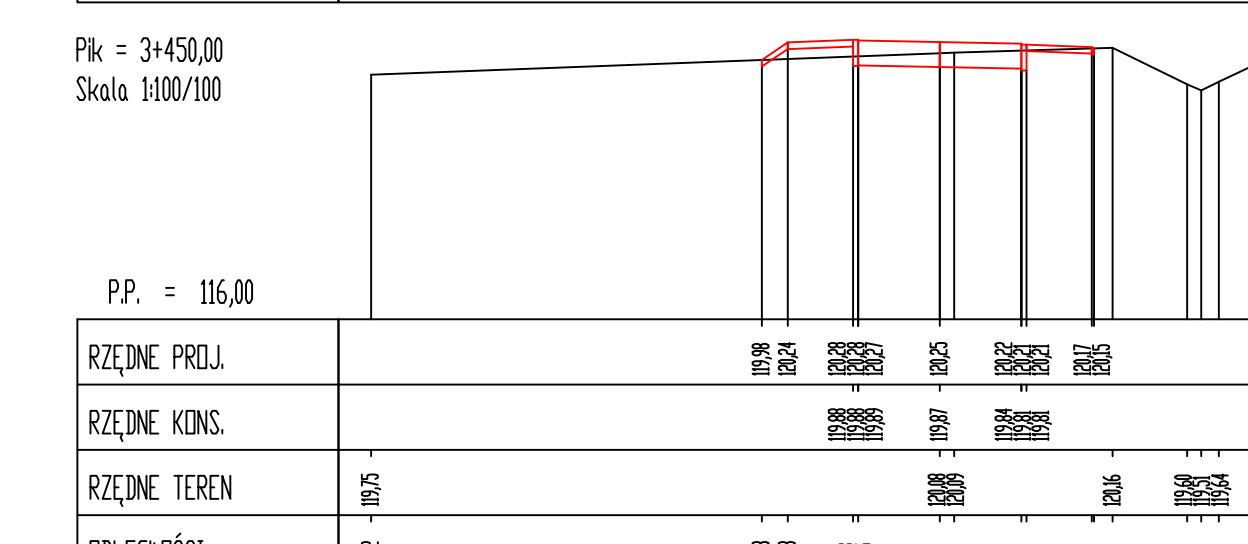

Pik = 3+475,00
Skala 1:100/100

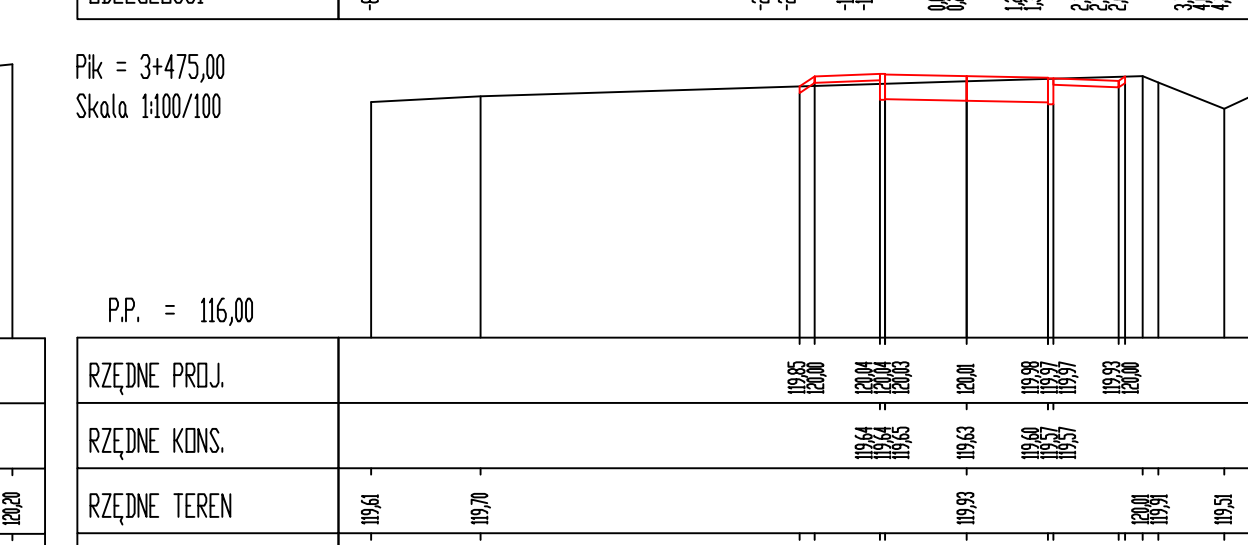

KFG Sp. z o.o. Sp. k.

Biuro Projektów Drogowych

ul. Wilczak 16a, 61-623 Poznań

tel. (61) 821 92 00 fax (61) 821 92 00

biuro@kfgpk.pl, www.kfgpk.pl

Zamawiający:




